

FOR LEASE | OFFICE

1,650 SF



2604 MERCHANTS WALK | MURFREESBORO

- \$2,100 per month
- New carpet and flooring

- 5 offices
- Lobby
- Front and rear entrance

THE PARKS GROUP
COMMERCIAL REAL ESTATE



John Blankenship


615.668.5153 | JohnB@Parks-Group.com
TNLIC #306533

1535 West Northfield Boulevard, Suite 7 | Murfreesboro, Tennessee 37129 | 615.896.4045


Information believed to be accurate but not guaranteed. Buyer and Buyer's agent should independently verify all information prior to submitting any offer to purchase.



2604 MERCHANTS WALK | MURFREESBORO

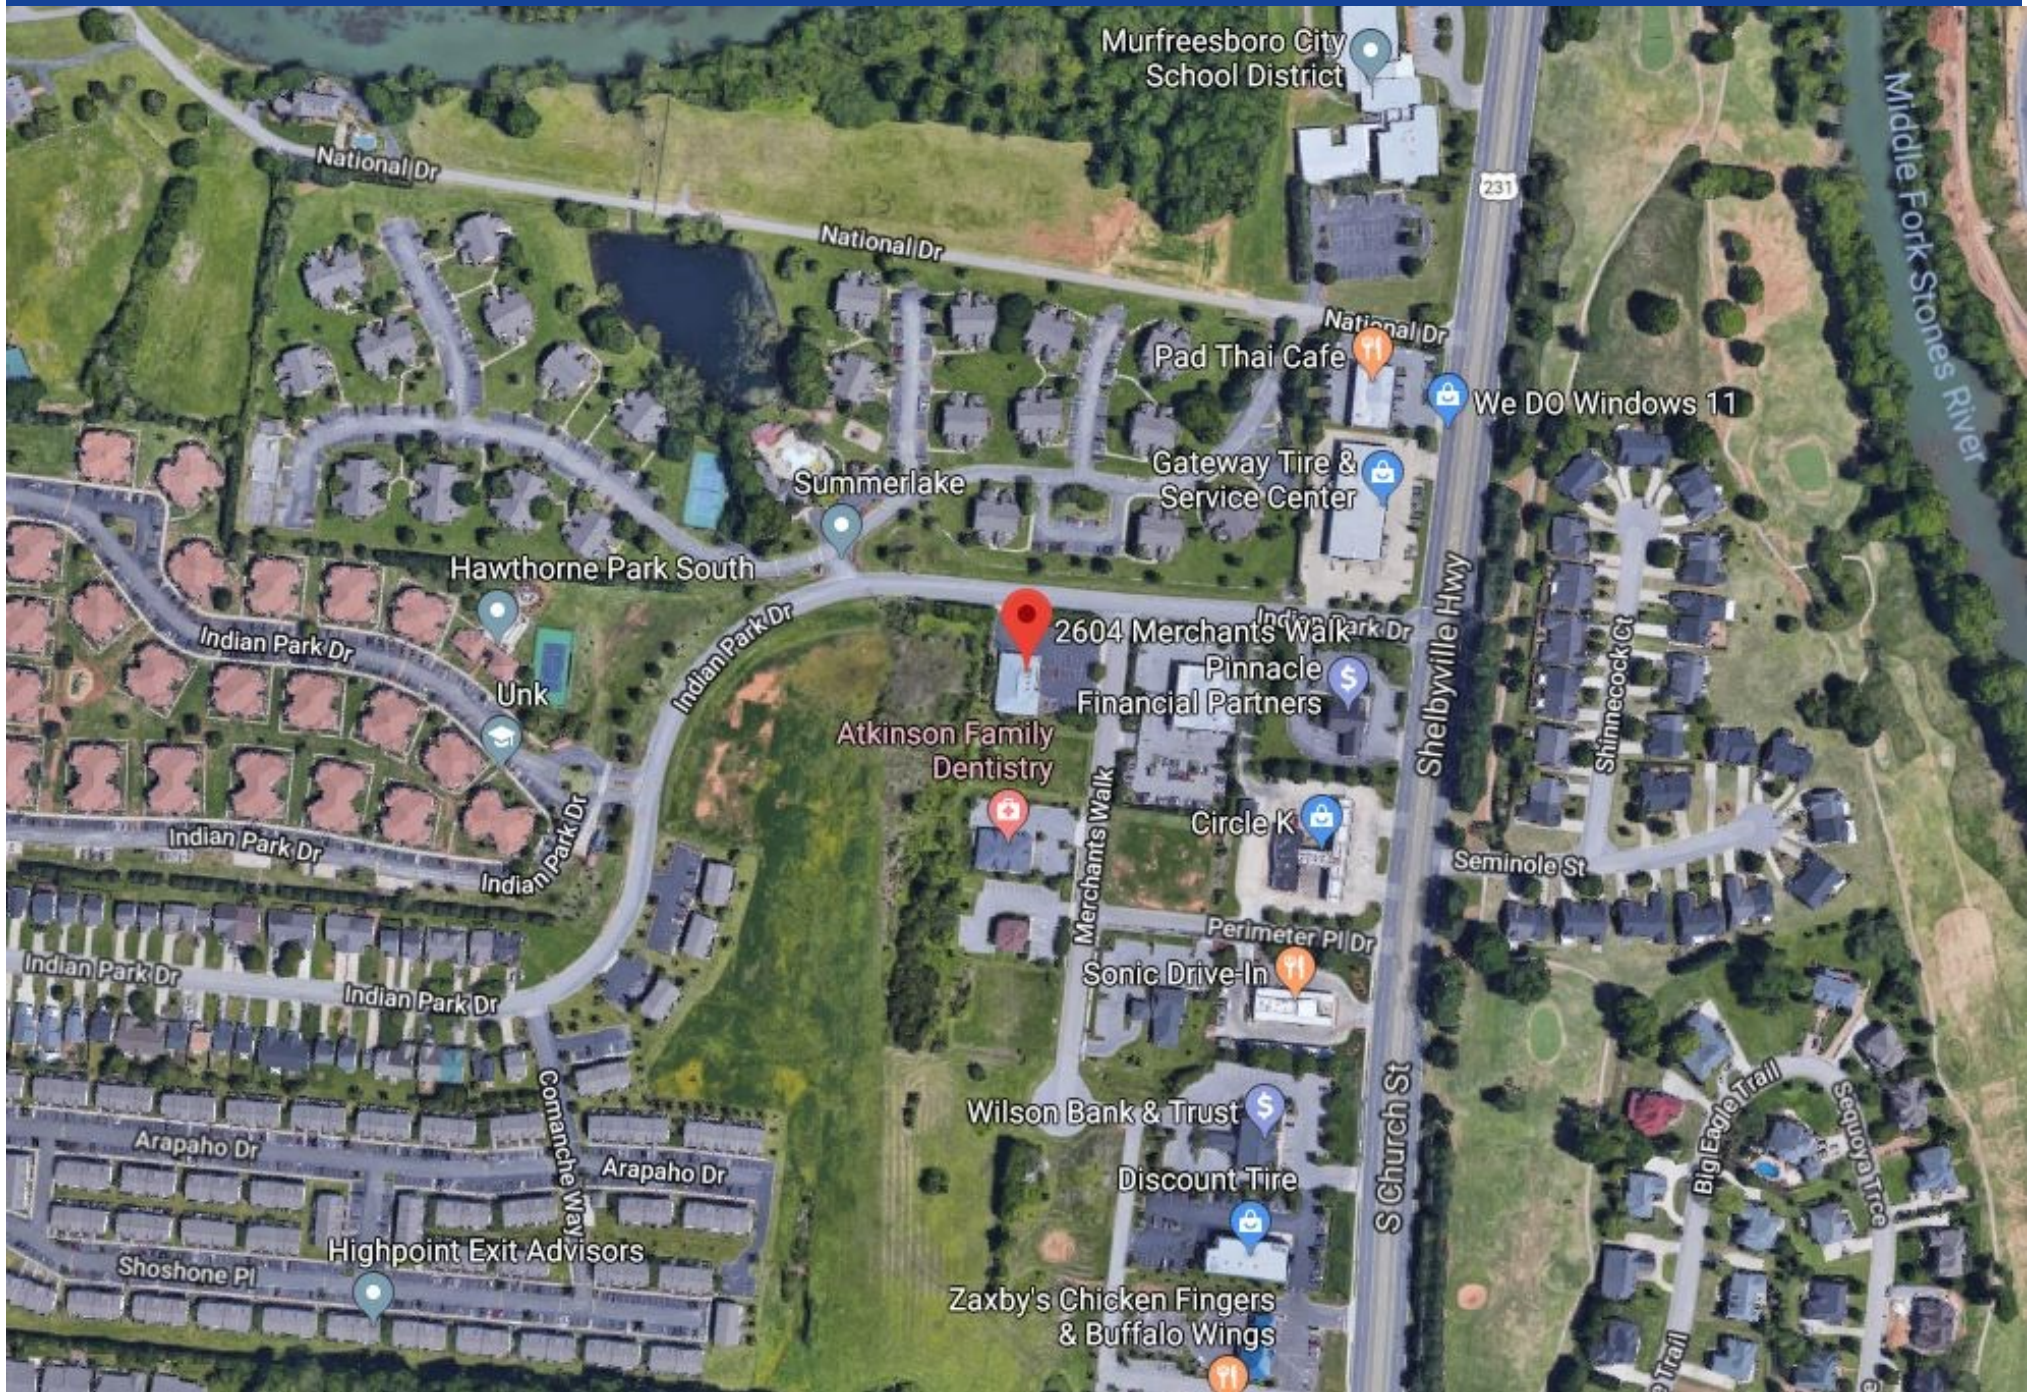

2604 MERCHANTS WALK | MURFREESBORO

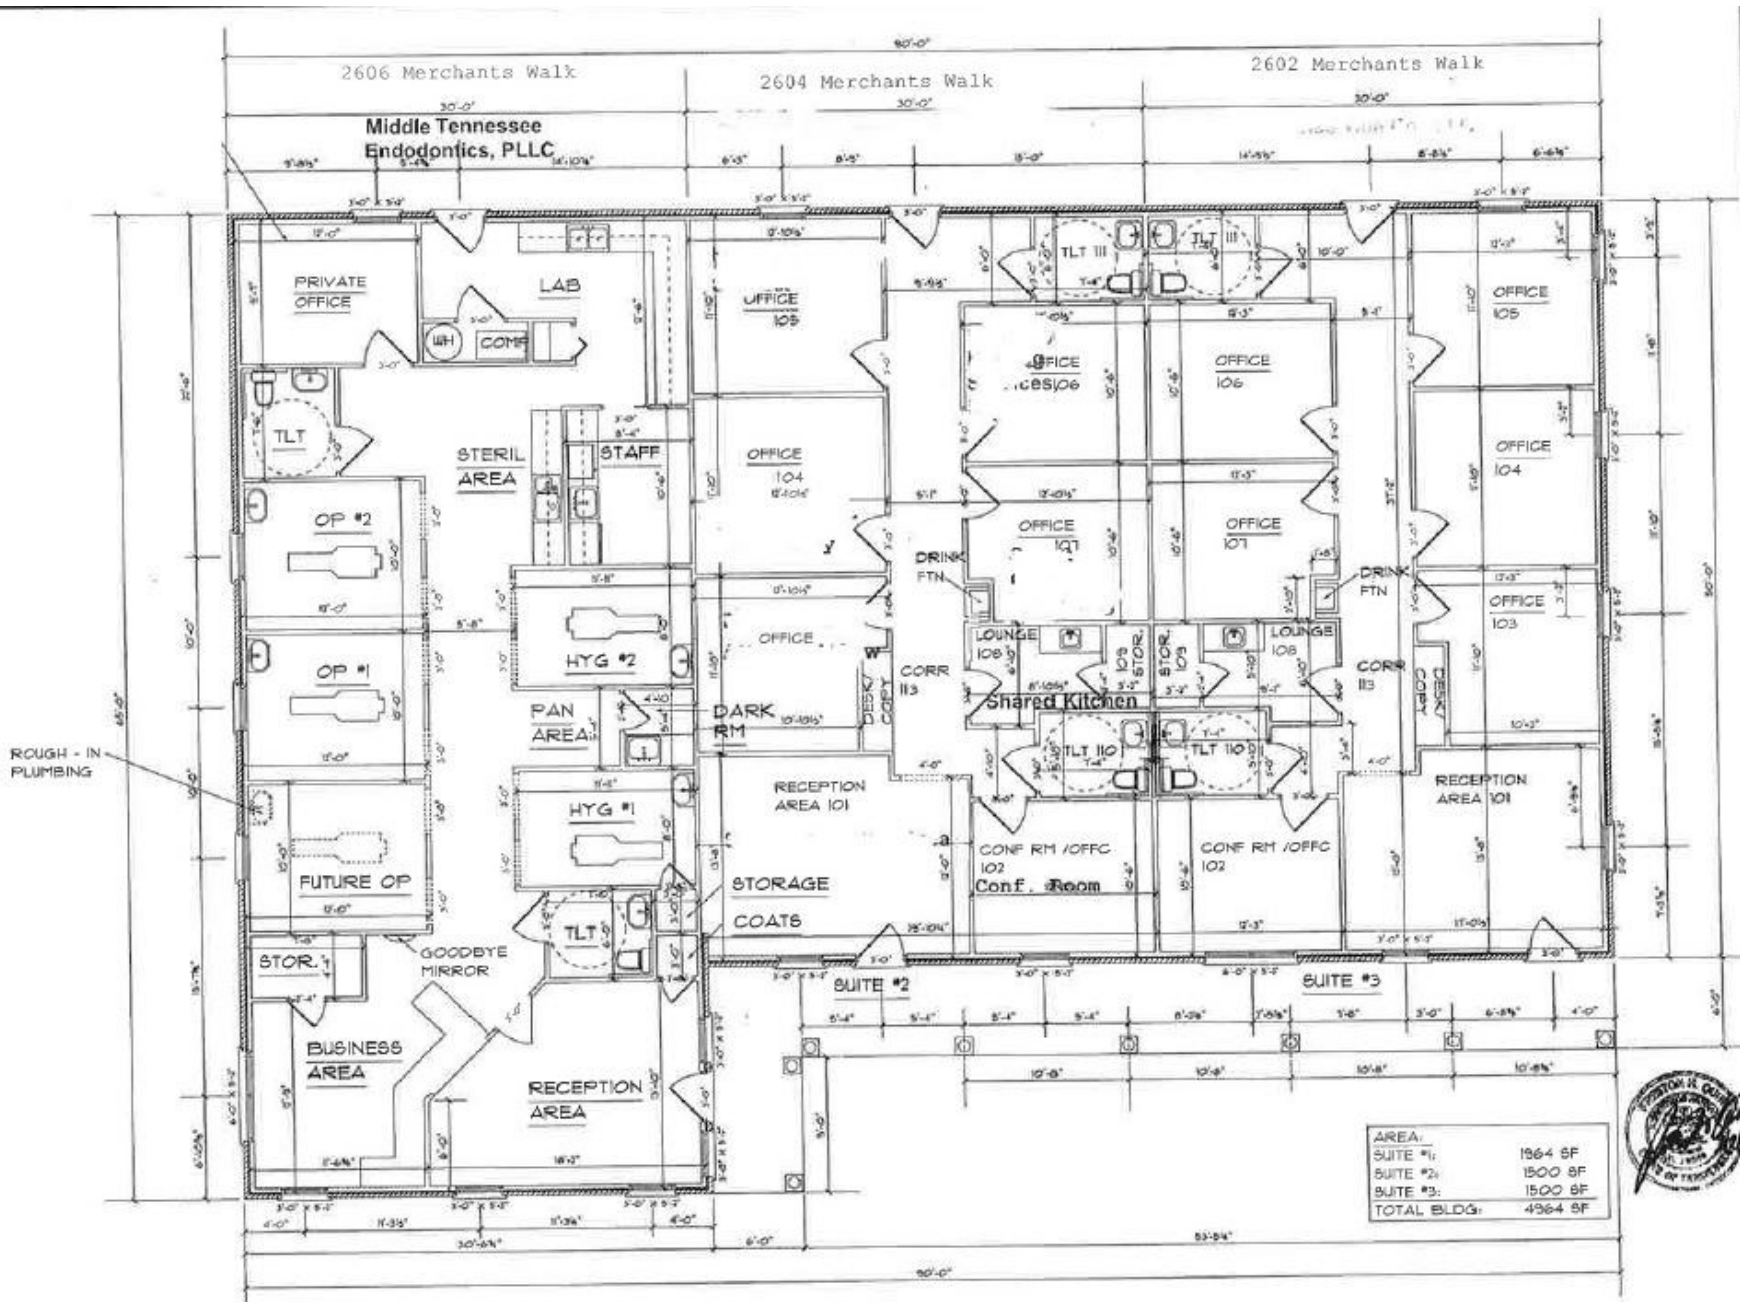

FIRST FLOOR PLAN

SCALE: 1/8" = 1'-0"

