



FOR LEASE CLASS A OFFICE SPACE: \$17.50/SF FULL SERVICE

The City Center – 100 Vine St. – Murfreesboro, TN

	1-mile	3-mile	5-mile
Population	10,085	70,755	142,154
Median Household Income	\$32,466	\$43,346	\$57,596

AMENITIES:

- **2,393 Square Feet**
- **\$17.50 PSF – Full Service Less Janitorial**
- **Beautiful Class A Office Tower**
- **In the Murfreesboro Central Business District**
- **Designated Parking Available**
- **Major Tenants: National Health Corp. and Regions Bank**

John Harney
AFFILIATE BROKER


615.542.0715
johnh@parks-group.com
TNLIC# 221569

THE PARKS GROUP
COMMERCIAL REAL ESTATE



1535 W Northfield Blvd., Suite 7
Murfreesboro, TN 37129

615.896.4045
www.parks-group.com

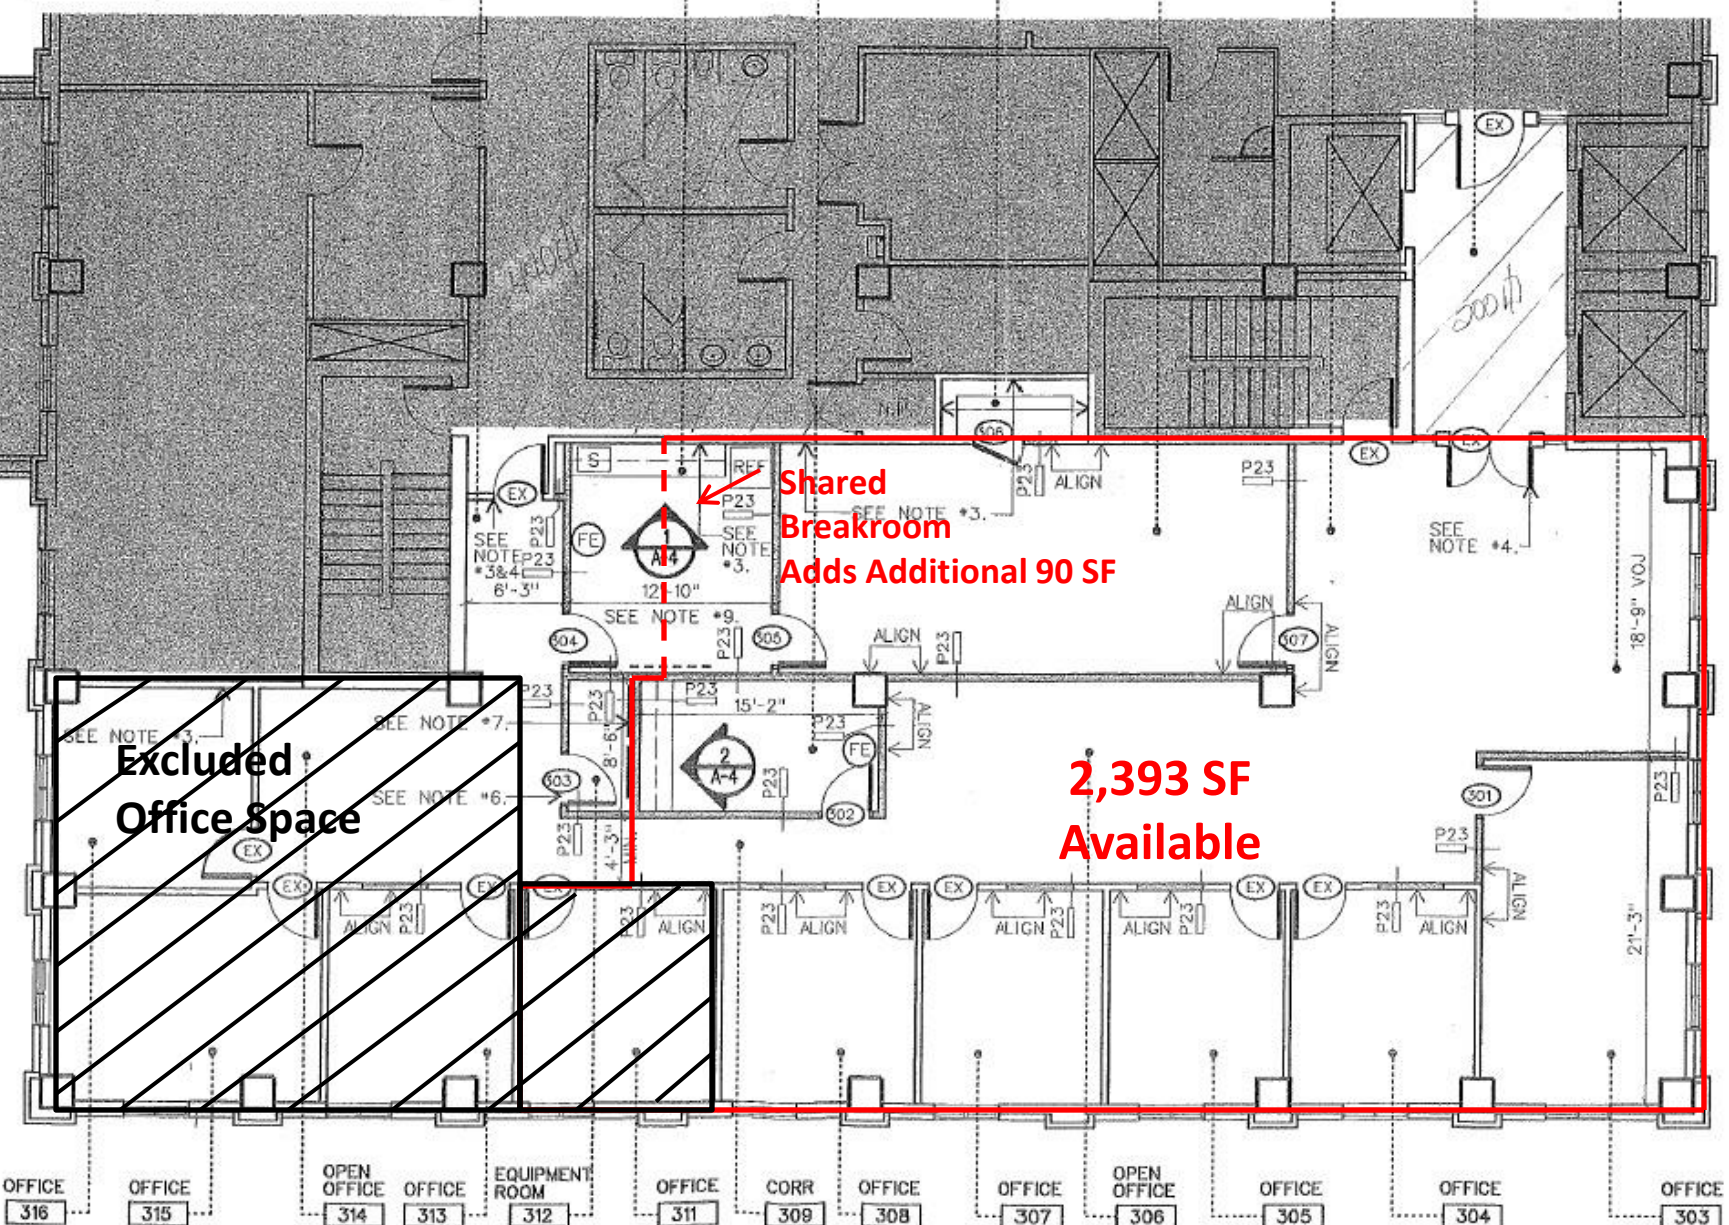


**Shared
Breakroom
Adds Additional 90 SF**

**2,393 SF
Available**

**Excluded
Office Space**

2 FLOOR PLAN *3rd Floor North Side*
A-1 SCALE: 1/8"=1'-0"

3rd Floor City Center Building

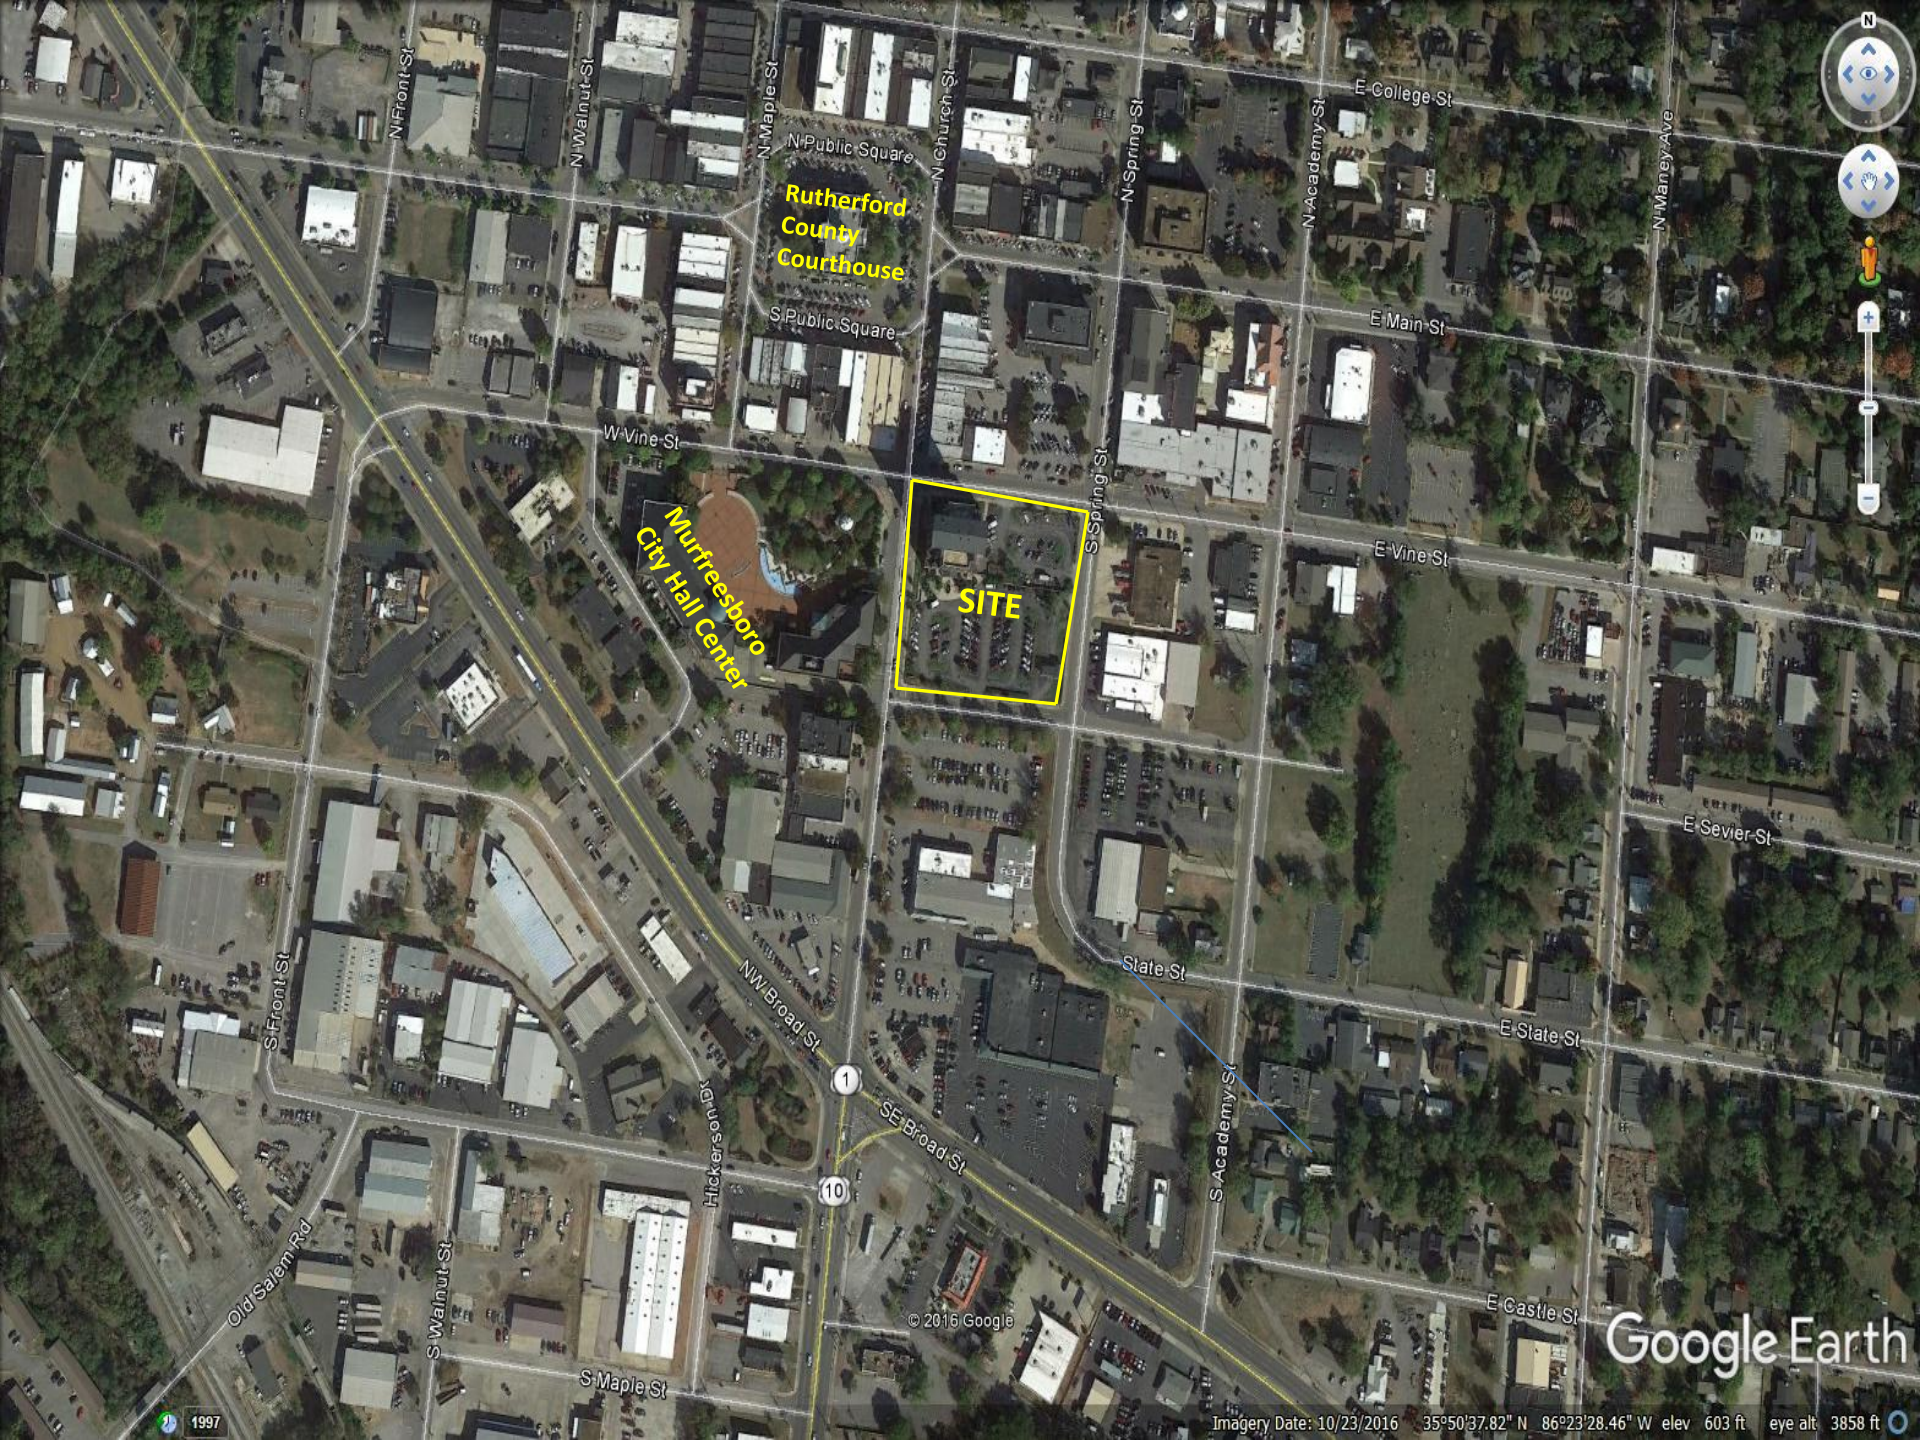

Rutherford
County
Courthouse

Murfreesboro
City Hall Center


SITE

Google Earth

Imagery Date: 10/23/2016 35°50'37.82" N 86°23'28.46" W elev 603 ft eye alt 3858 ft

1997

© 2016 Google

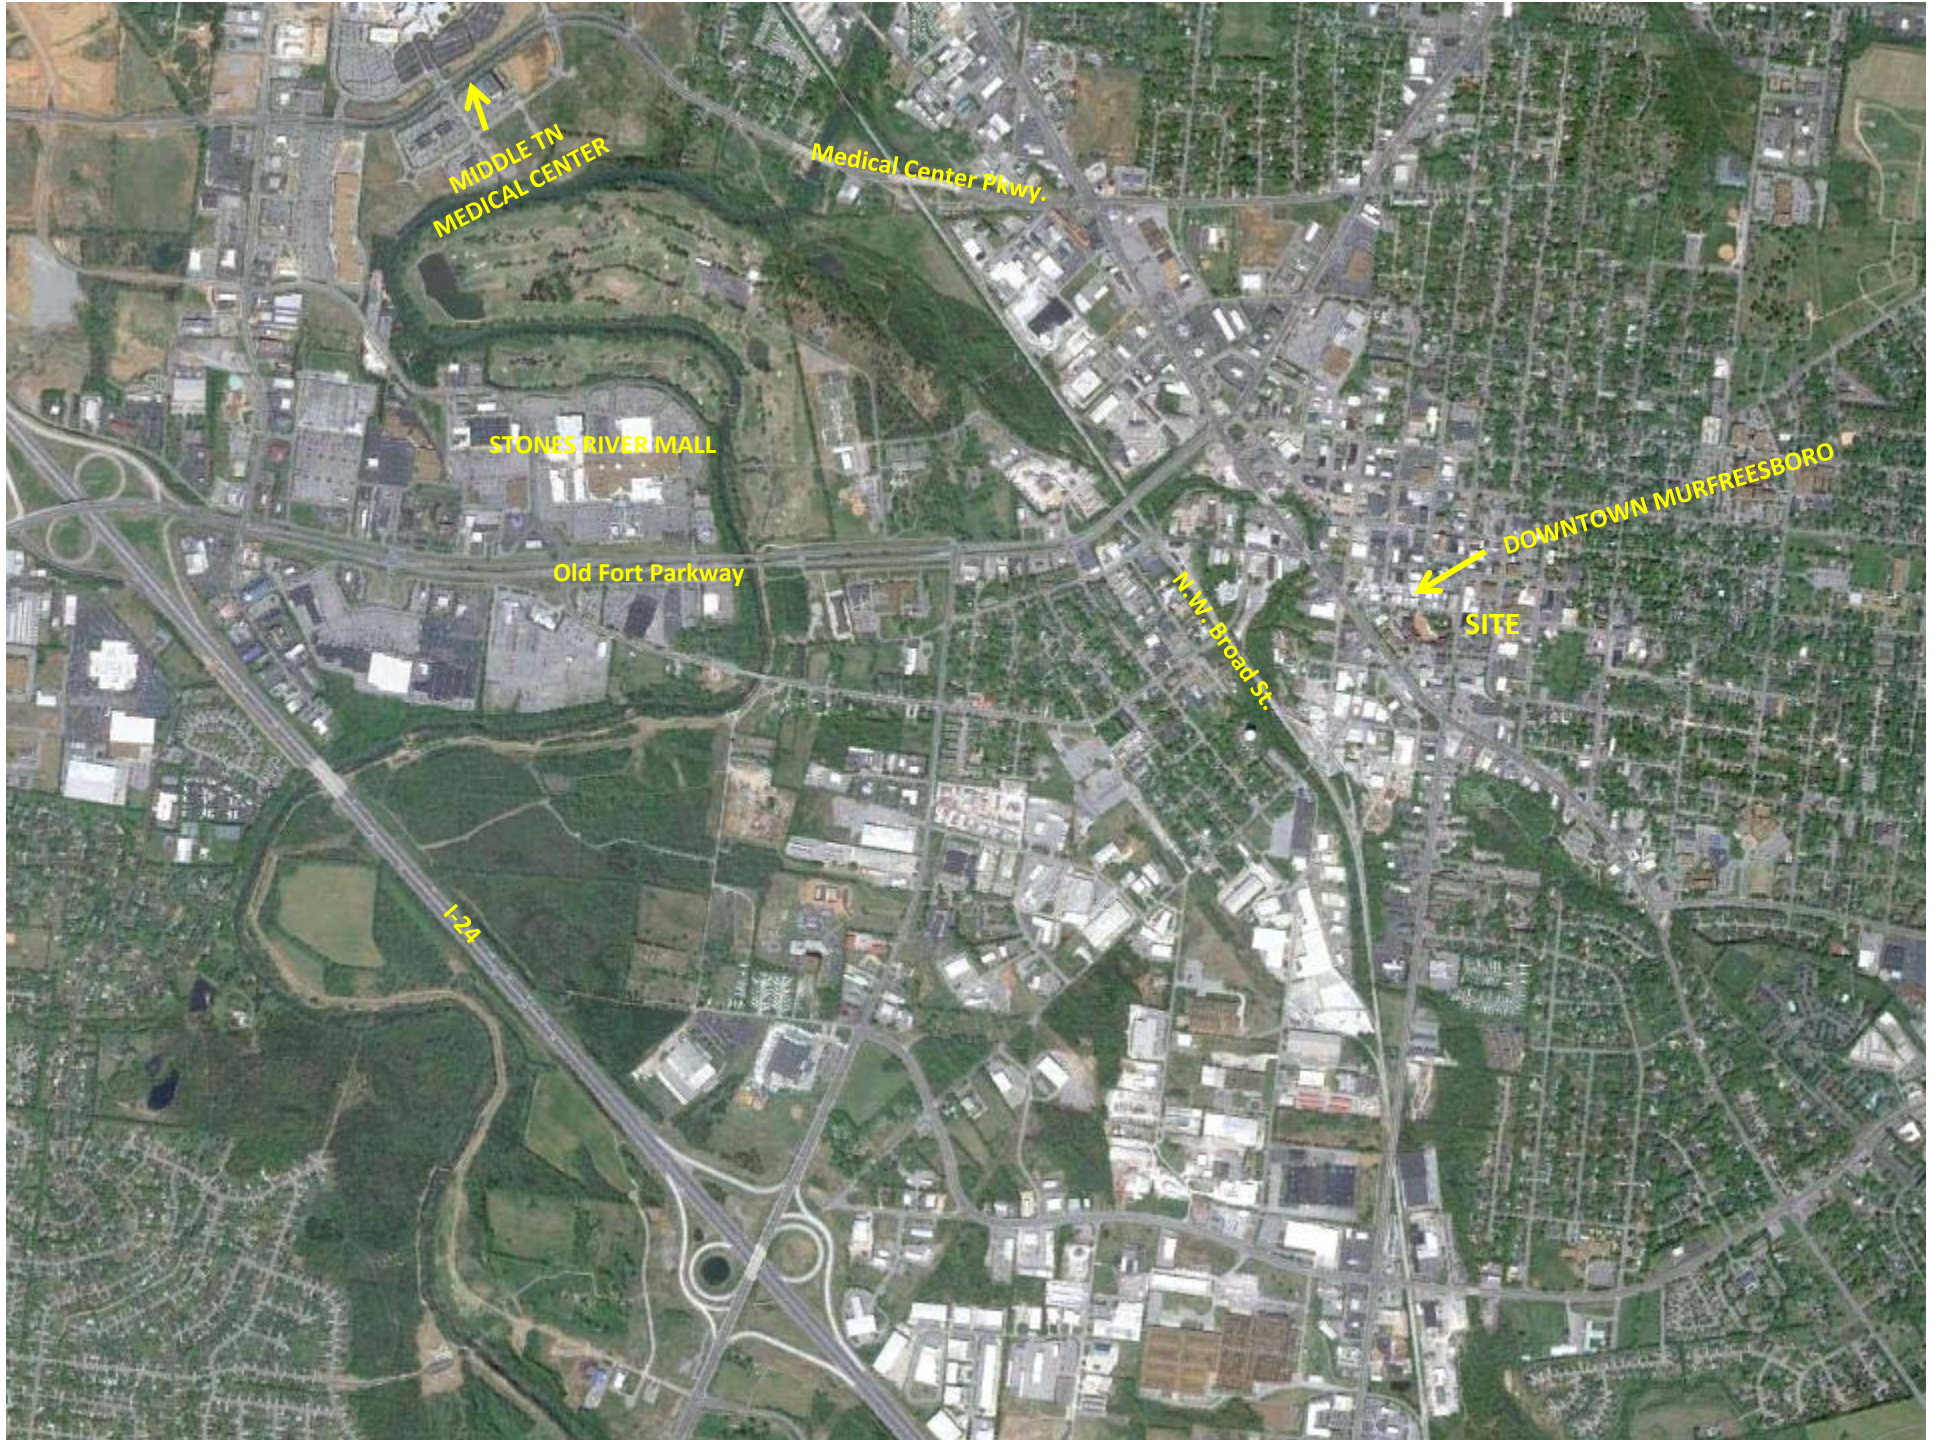

MIDDLE TN
MEDICAL CENTER

Medical Center Pkwy.

STONES RIVER MALL

Old Fort Parkway

I-24

N.W. Broad St.

DOWNTOWN MURFREESBORO

SITE

Rutherford County, TN Community Profile

Rutherford County in the News

99.6

Cost of Living Index vs.
National Average of 100

Source: 1st Quarter 2018 ACCRA

Cost of
Living Index

Top 3

Murfreesboro and Smyrna
Ranked #2 and #3 Fastest
Growing Cities in
Tennessee

July 1, 2016 - July 1, 2017

Source: U.S. Census Bureau

6th

Rutherford County ranked
6th for the largest
employment increase in the
nation

December 2016 - 2017

Source: U.S. Bureau of Labor Statistics

1,523

New Jobs were created
in 2017 and \$389 Million
in Capital Investments were
made from 7 relocations
and 15 existing company
expansions.

Destination Rutherford

Destination Rutherford is an economic development organization intended to serve all investors as a mechanism that pulls together the collective leadership of the Rutherford County public and private sectors in order to stimulate strategic economic growth.

Top 10 Private Sector Employers

Company	Employees
Nissan North America, Inc.	8,500
Ingram Content Group	1,807
State Farm Insurance Co.	1,650
Amazon Fulfillment Center	1,400
St. Thomas Rutherford Hospital	1,315
Asurion	1,250
Verizon Wireless	1,068
General Mills	1,050
Bridgestone Americas, Inc.	1,007
Adient	1,000



Rutherford County Chamber of Commerce
3050 Medical Center Pkwy
Murfreesboro, Tennessee 37129

P: (615) 893-6565 | F: (615) 278-2013

rutherford
works

Quick Facts

Rutherford County

2018 Population: 321,230
 2023 Projection: 349,860
 2010 Census: 262,604
 Households: 117,744
 Avg. HH Income: \$81,875.00
 Med. HH Income: \$64,982.05

City of Murfreesboro

2018 Population: 136,595
 2023 Projection: 148,135
 2010 Census: 108,755
 Households: 52,271
 Avg. HH Income: \$79,509.00
 Med. HH Income: \$59,266.71

Town of Smyrna

2018 Population: 50,183
 2023 Projection: 54,807
 2010 Census: 39,974
 Households: 18,890
 Avg. HH Income: \$75,976.00
 Med. HH Income: \$61,494.68

City of La Vergne

2018 Population: 39,114
 2023 Projections: 42,746
 2010 Census: 32,588
 Households: 12,804
 Avg. HH Income: \$78,492.00
 Med. HH Income: \$65,722.02

City of Eagleville

2018 Population: 702
 2023 Projection: 761
 2010 Census: 604
 Households: 271
 Avg. HH Income: \$79,076.00
 Med. HH Income: \$63,912.33

Sources:

2018 Claritas Estimate
 2010 Census Data

Patrick Cammack
 Senior VP, Economic Development
 pcammack@rutherfordchamber.org

Erin Hutchens
 Director, Economic Development
 ehutchens@rutherfordchamber.org

Beth Duffield
 Senior VP, Workforce Development
 bduffield@rutherfordchamber.org

Updated October 2, 2018

Recent Announcements



i3 Verticals

i3 Verticals, a company that provides technology-enabled payment processing and software solutions, will open an operations center in a new class A office district in Murfreesboro. The move will create approximately 50 high-paying jobs for the community.



Topre America

Tier one automotive supplier to Nissan, Topre America, announced plans to expand their existing facility in Smyrna, TN, representing a \$37.8 million capital investment and the creation of 50 jobs.



NFI

NFI officials announce plans to invest approximately \$7.2 million to establish a distribution facility in Smyrna. One of North America's largest logistic providers, NFI will create nearly 170 new jobs over the next five years in Rutherford County.

Education

Middle Tennessee State University
 Murfreesboro
 Fall 2017 Enrollment: 21,913

Motlow Community College
 Smyrna Campus
 Spring 2017 Enrollment: 2,309

TN College of Applied Technology
 Murfreesboro
 2017 Enrollment: 714

Rutherford County Schools
 2016-2017 Enrollment: 43,683

Murfreesboro City Schools
 Enrollment: 8,437

Rutherford County Private Schools
 Enrollment: 2,546

Rutherford Ranked

#3

2017 Total County Retail Sales
\$8 Billion
 Source: TN Dept. of Revenue

MSA in the United States for
 Job Growth
 Source: May, 2018 Forbes

#4

In the State of Tennessee
 for Retail Sales
 Source: TN Dept. of
 Revenue

#9

2017 Travel Related Expenditures
\$351 Million
 Source: U.S. Travel Association

In the State of Tennessee for Tourism
 Related Expenditures
 Source: U.S. Travel Association

Labor Force At-A-Glance

	Tennessee	Nashville MSA	County
Labor Force	3,240,300	1,027,020	172,570
Unemployment Rate	3.8%	3.1%	3.1%
Available Labor Pool	123,900	31,610	5,310

TN Dept. of Labor August 2018 Report